


Phase II - Staging Plan

July 24, 2017 - August 31, 2018

Rochester Parking Ramp #6
East Center Street & First Avenue SE
Rochester, Minnesota 55904

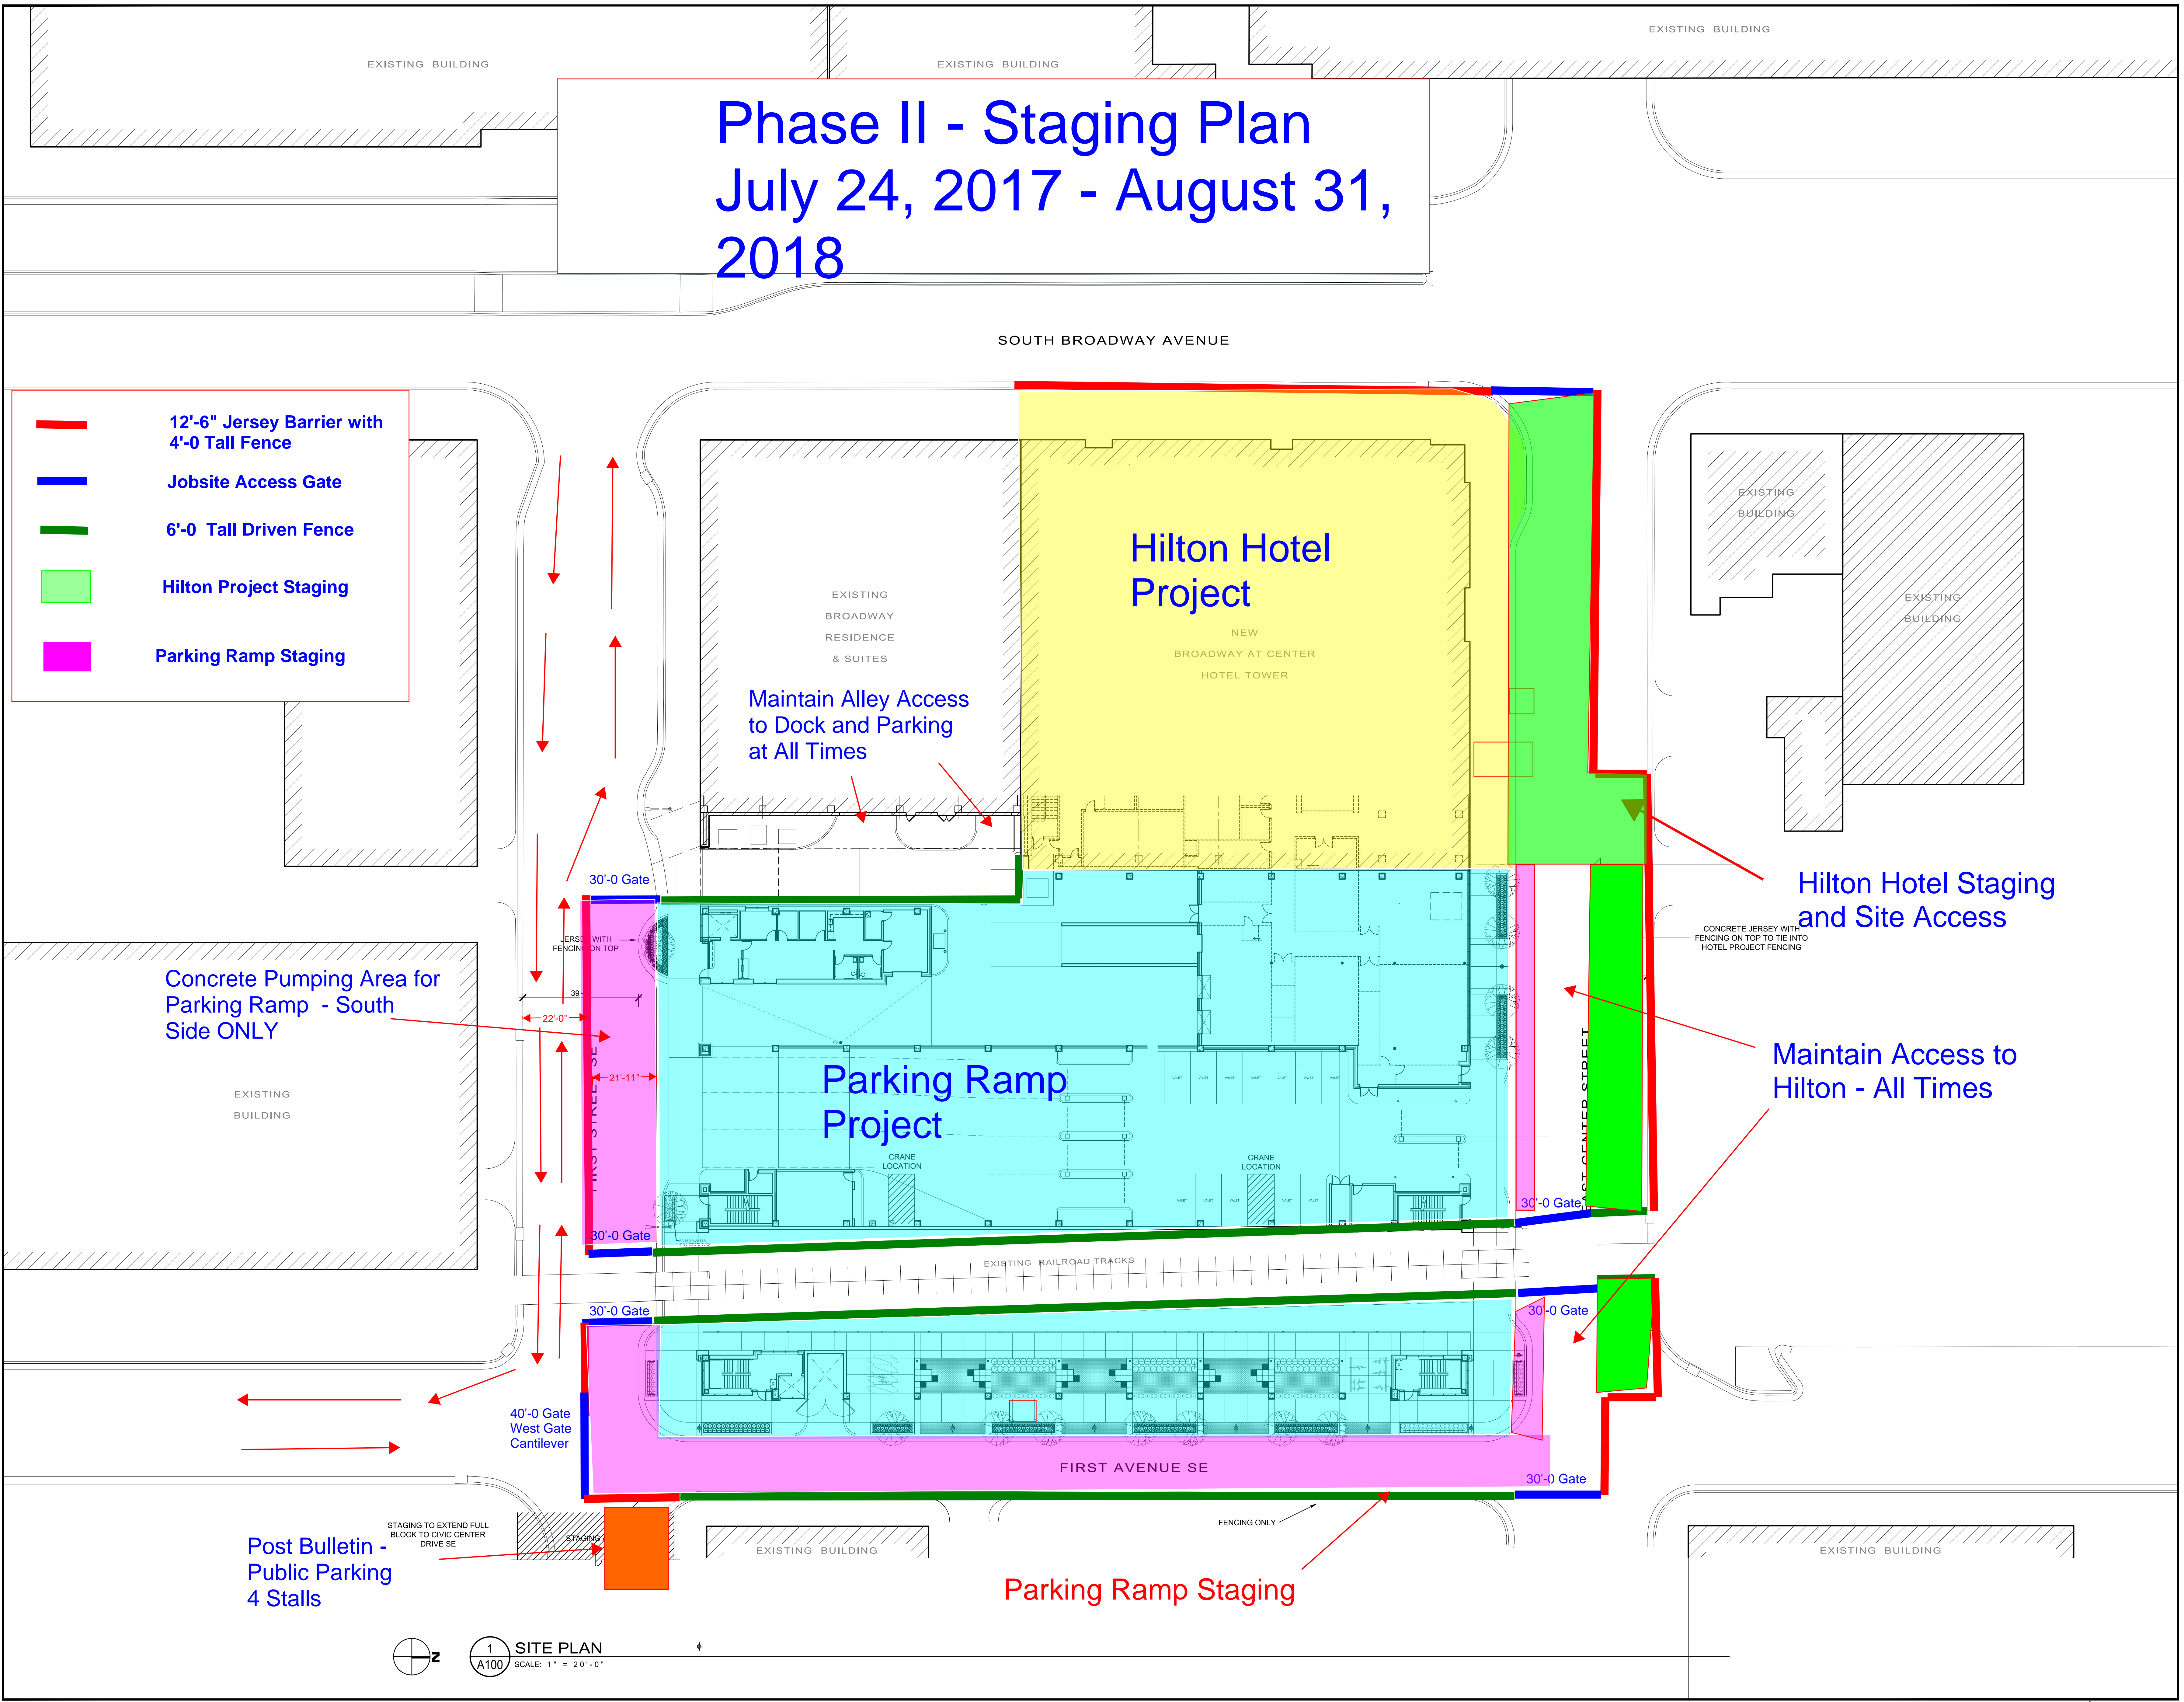

I hereby certify that this plan, specification, or report was prepared by me or under my direct supervision and that I am a duly Licensed Architect under the laws of the State of Minnesota.

Signature
William D. Hickey, AIA
Name
2011 License # XX-YY-2016 Date

Progress Set
February 02, 2017

REVISION LOG		
NO.	DATE	DESCRIPTION

15027.00 PROJECT NUMBER
SH DRAWN BY MEB CHECKED BY
WDH PROJECT MANAGER WDH PROJECT ARCHITECT

Phase II - Staging Plan

A009

1 SITE PLAN
A100 SCALE: 1" = 20'-0"

P:\2016\15027_00\Drawings\Architectural\Sheets\1502700_A100.dwg, 2/2/2017 12:35:51 PM, dkh