


K:\012359-000\Admin\Permis\Easement Vacations\Easement Vacation Exhibit.dwg 3/27/2019 11:38:13 AM



WSB PROJECT NO.:  
012359-000

**ELEVEN 02 HOTEL  
EASEMENT VACATION  
EKN DEVELOPMENT**

**EXHIBIT A**

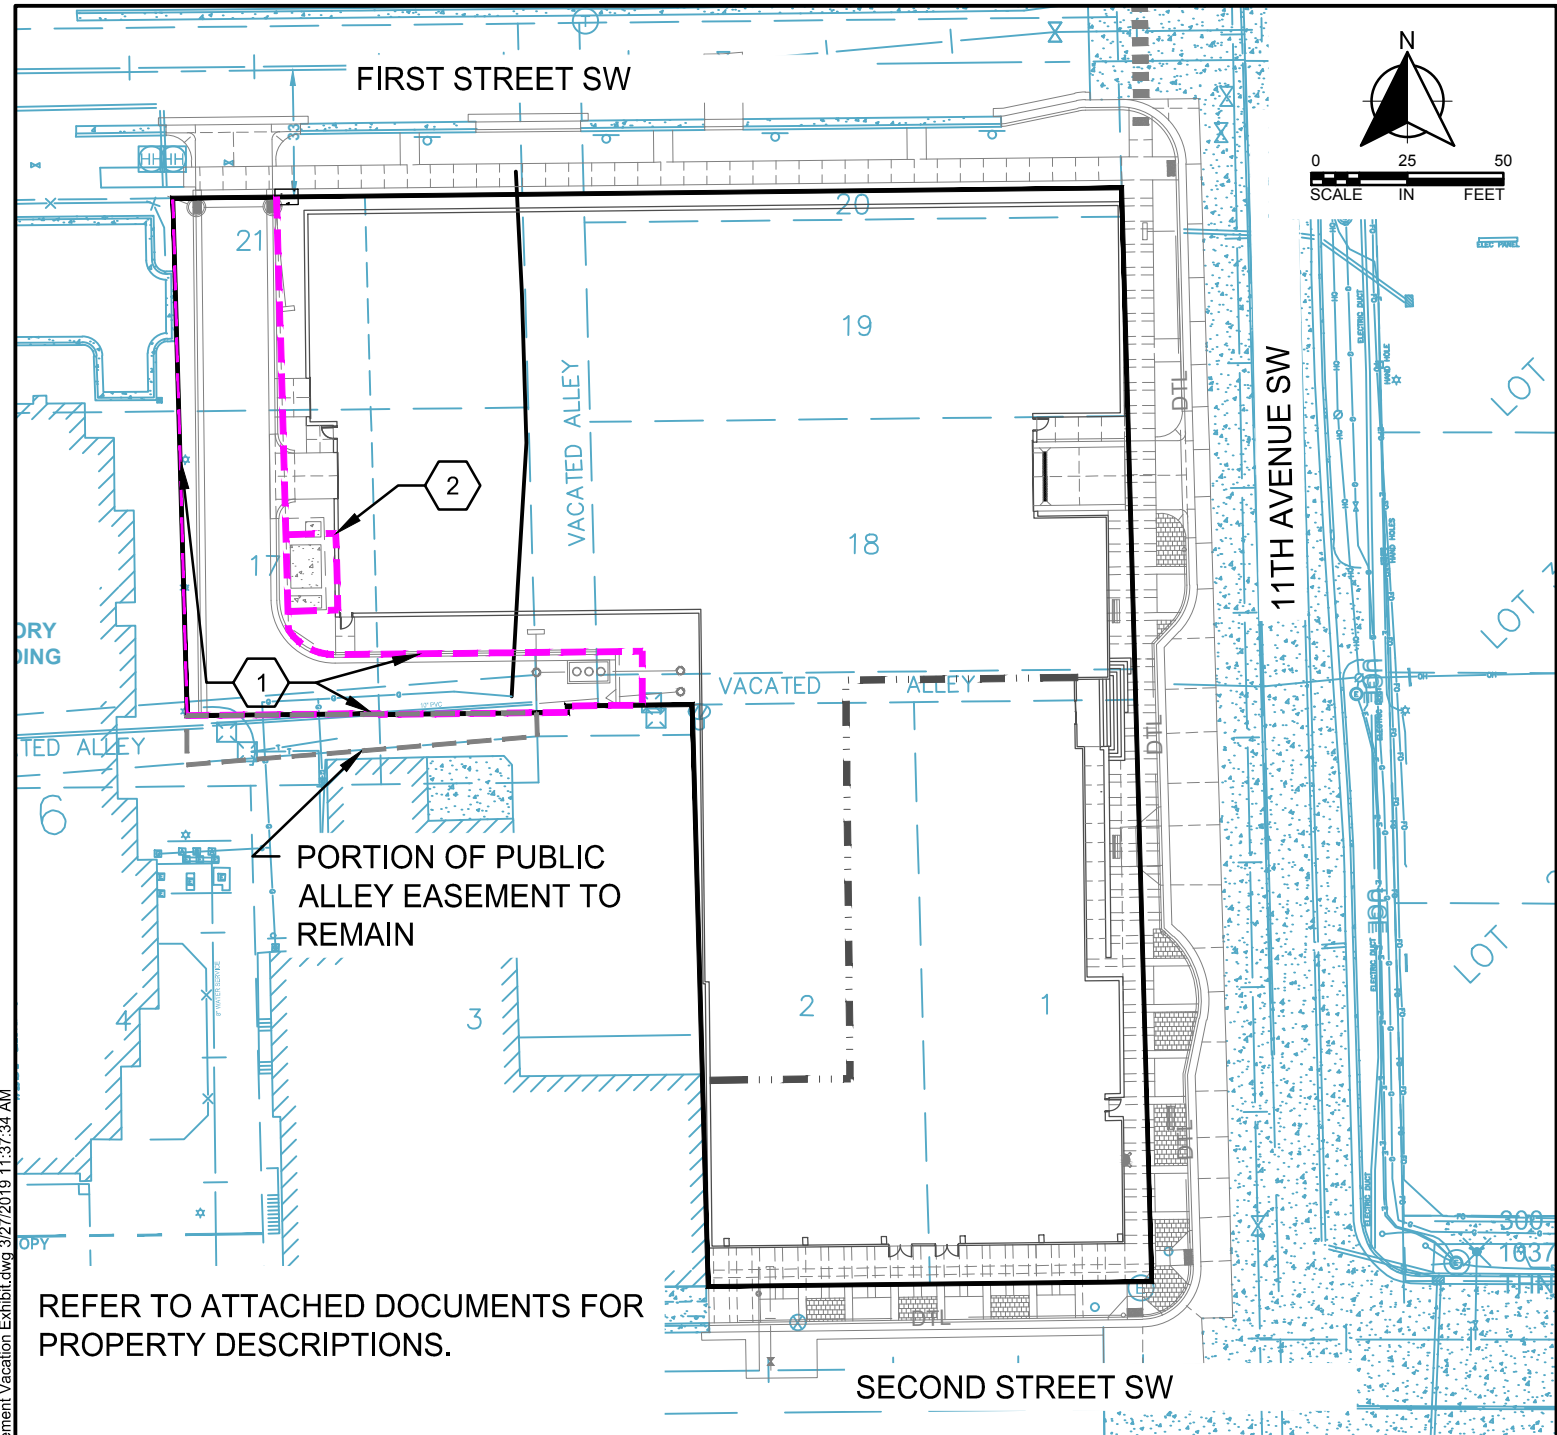

REFER TO ATTACHED DOCUMENTS FOR PROPERTY DESCRIPTIONS.

**KEYNOTES:**

- ① PROPOSED PRIVATE CROSS ACCESS AND PUBLIC UTILITY EASEMENT
- ② PROPOSED 13' X 20' UTILITY EASEMENT

**LEGEND:**

- EXISTING EASEMENT
- PROPOSED EASEMENT

K:\012359-000\Admin\Permis\Easement Vacations\Easement Vacation Exhibit.dwg 3/27/2019 11:37:34 AM



WSB PROJECT NO.:  
012359-000

ELEVEN 02 HOTEL  
EASEMENT DEDICATION  
EKN DEVELOPMENT

EXHIBIT B