


SECTION 'A - A' TYPICAL CROSS SECTION WITH PARKING



SECTION 'B - B' TYPICAL CROSS SECTION WITH OUT PARKING

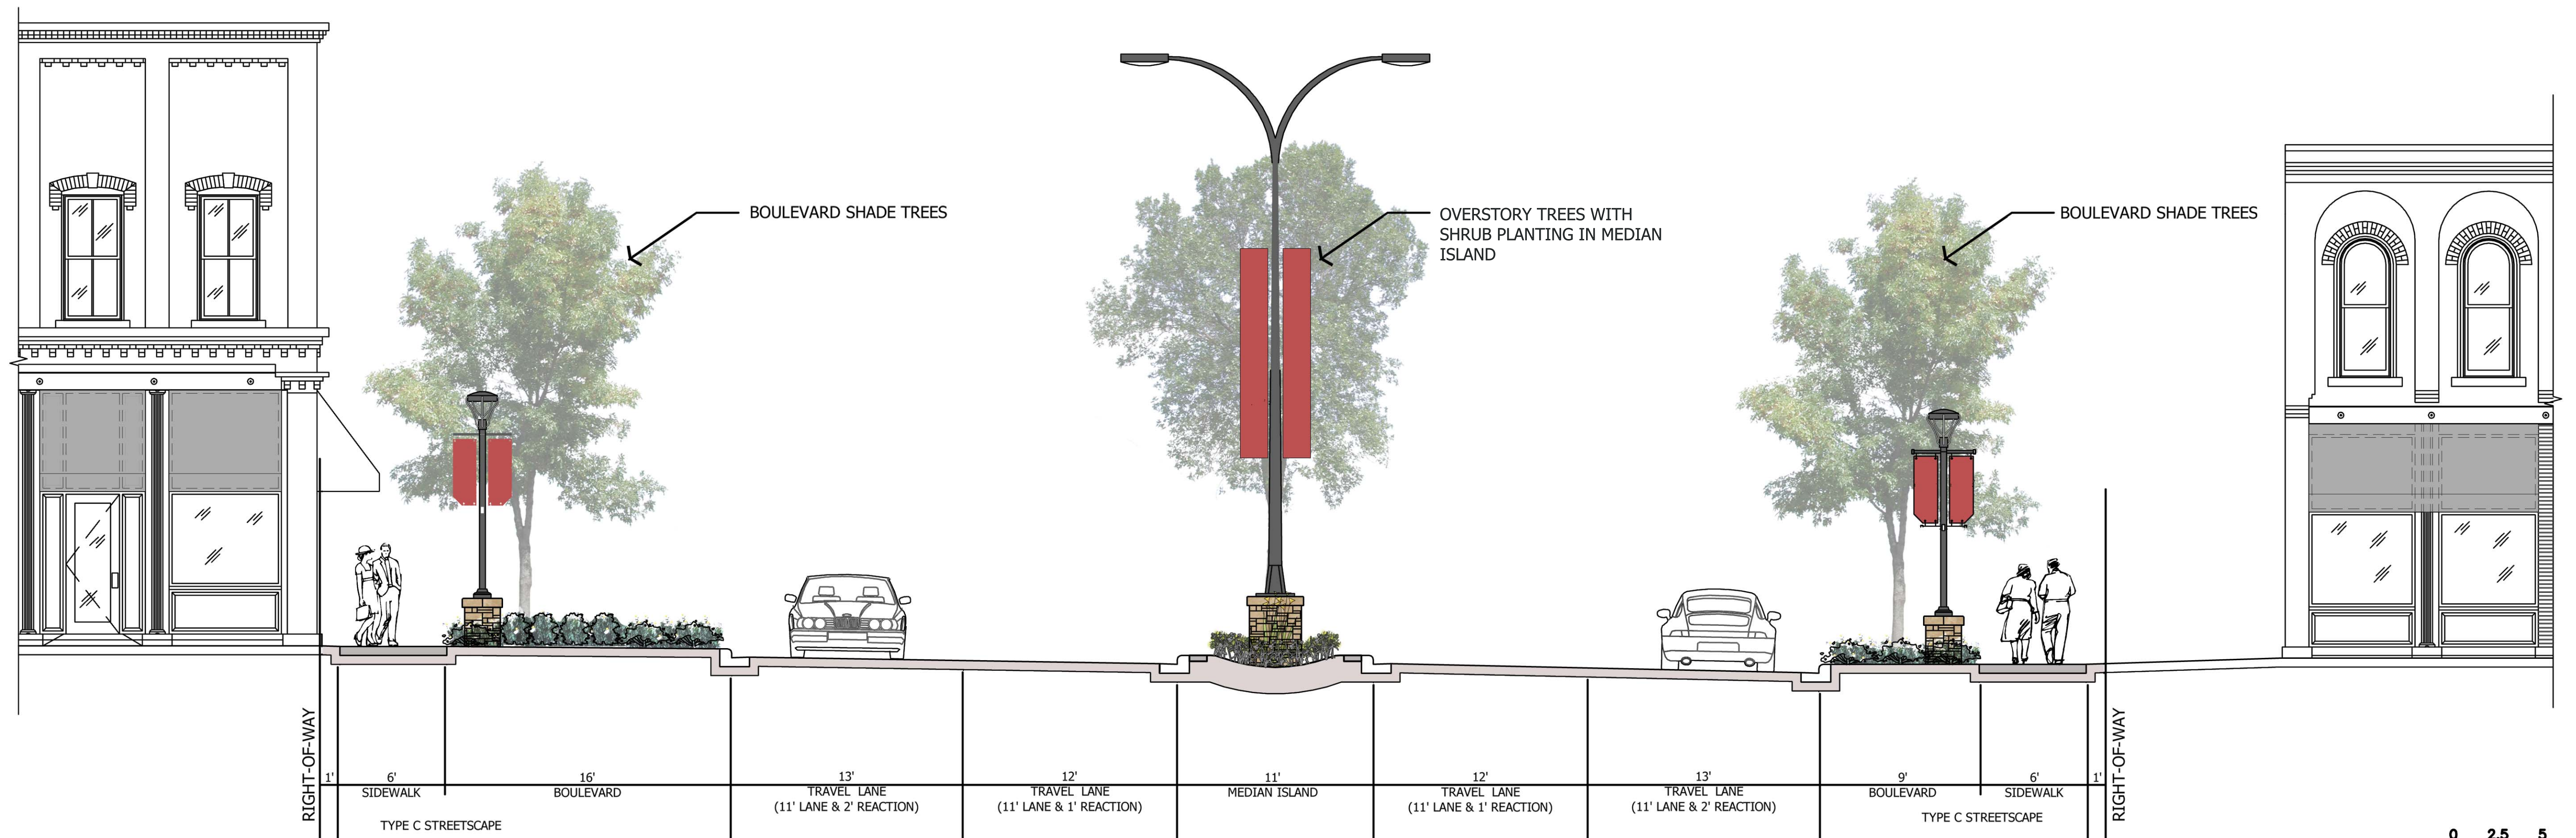