


COLLABORATIVE DesignGroup, Inc.
 100 Portland Avenue South, Suite 100
 Minneapolis, Minnesota 55401
 p 612.332.3654 f 612.332.3626
 www.collaborativedesigngroup.com

Staging Plan - Phase I

April 24, 2017 - July 23, 2017

Rochester Parking Ramp #6
 East Center Street & First Avenue SE
 Rochester, Minnesota 55904

- 12'-6" Jersey Barrier with 4'-0" Tall Fence
- Jobsite Access Gate
- 6'-0" Tall Driven Fence
- Hilton Project Staging
- Parking Ramp Staging

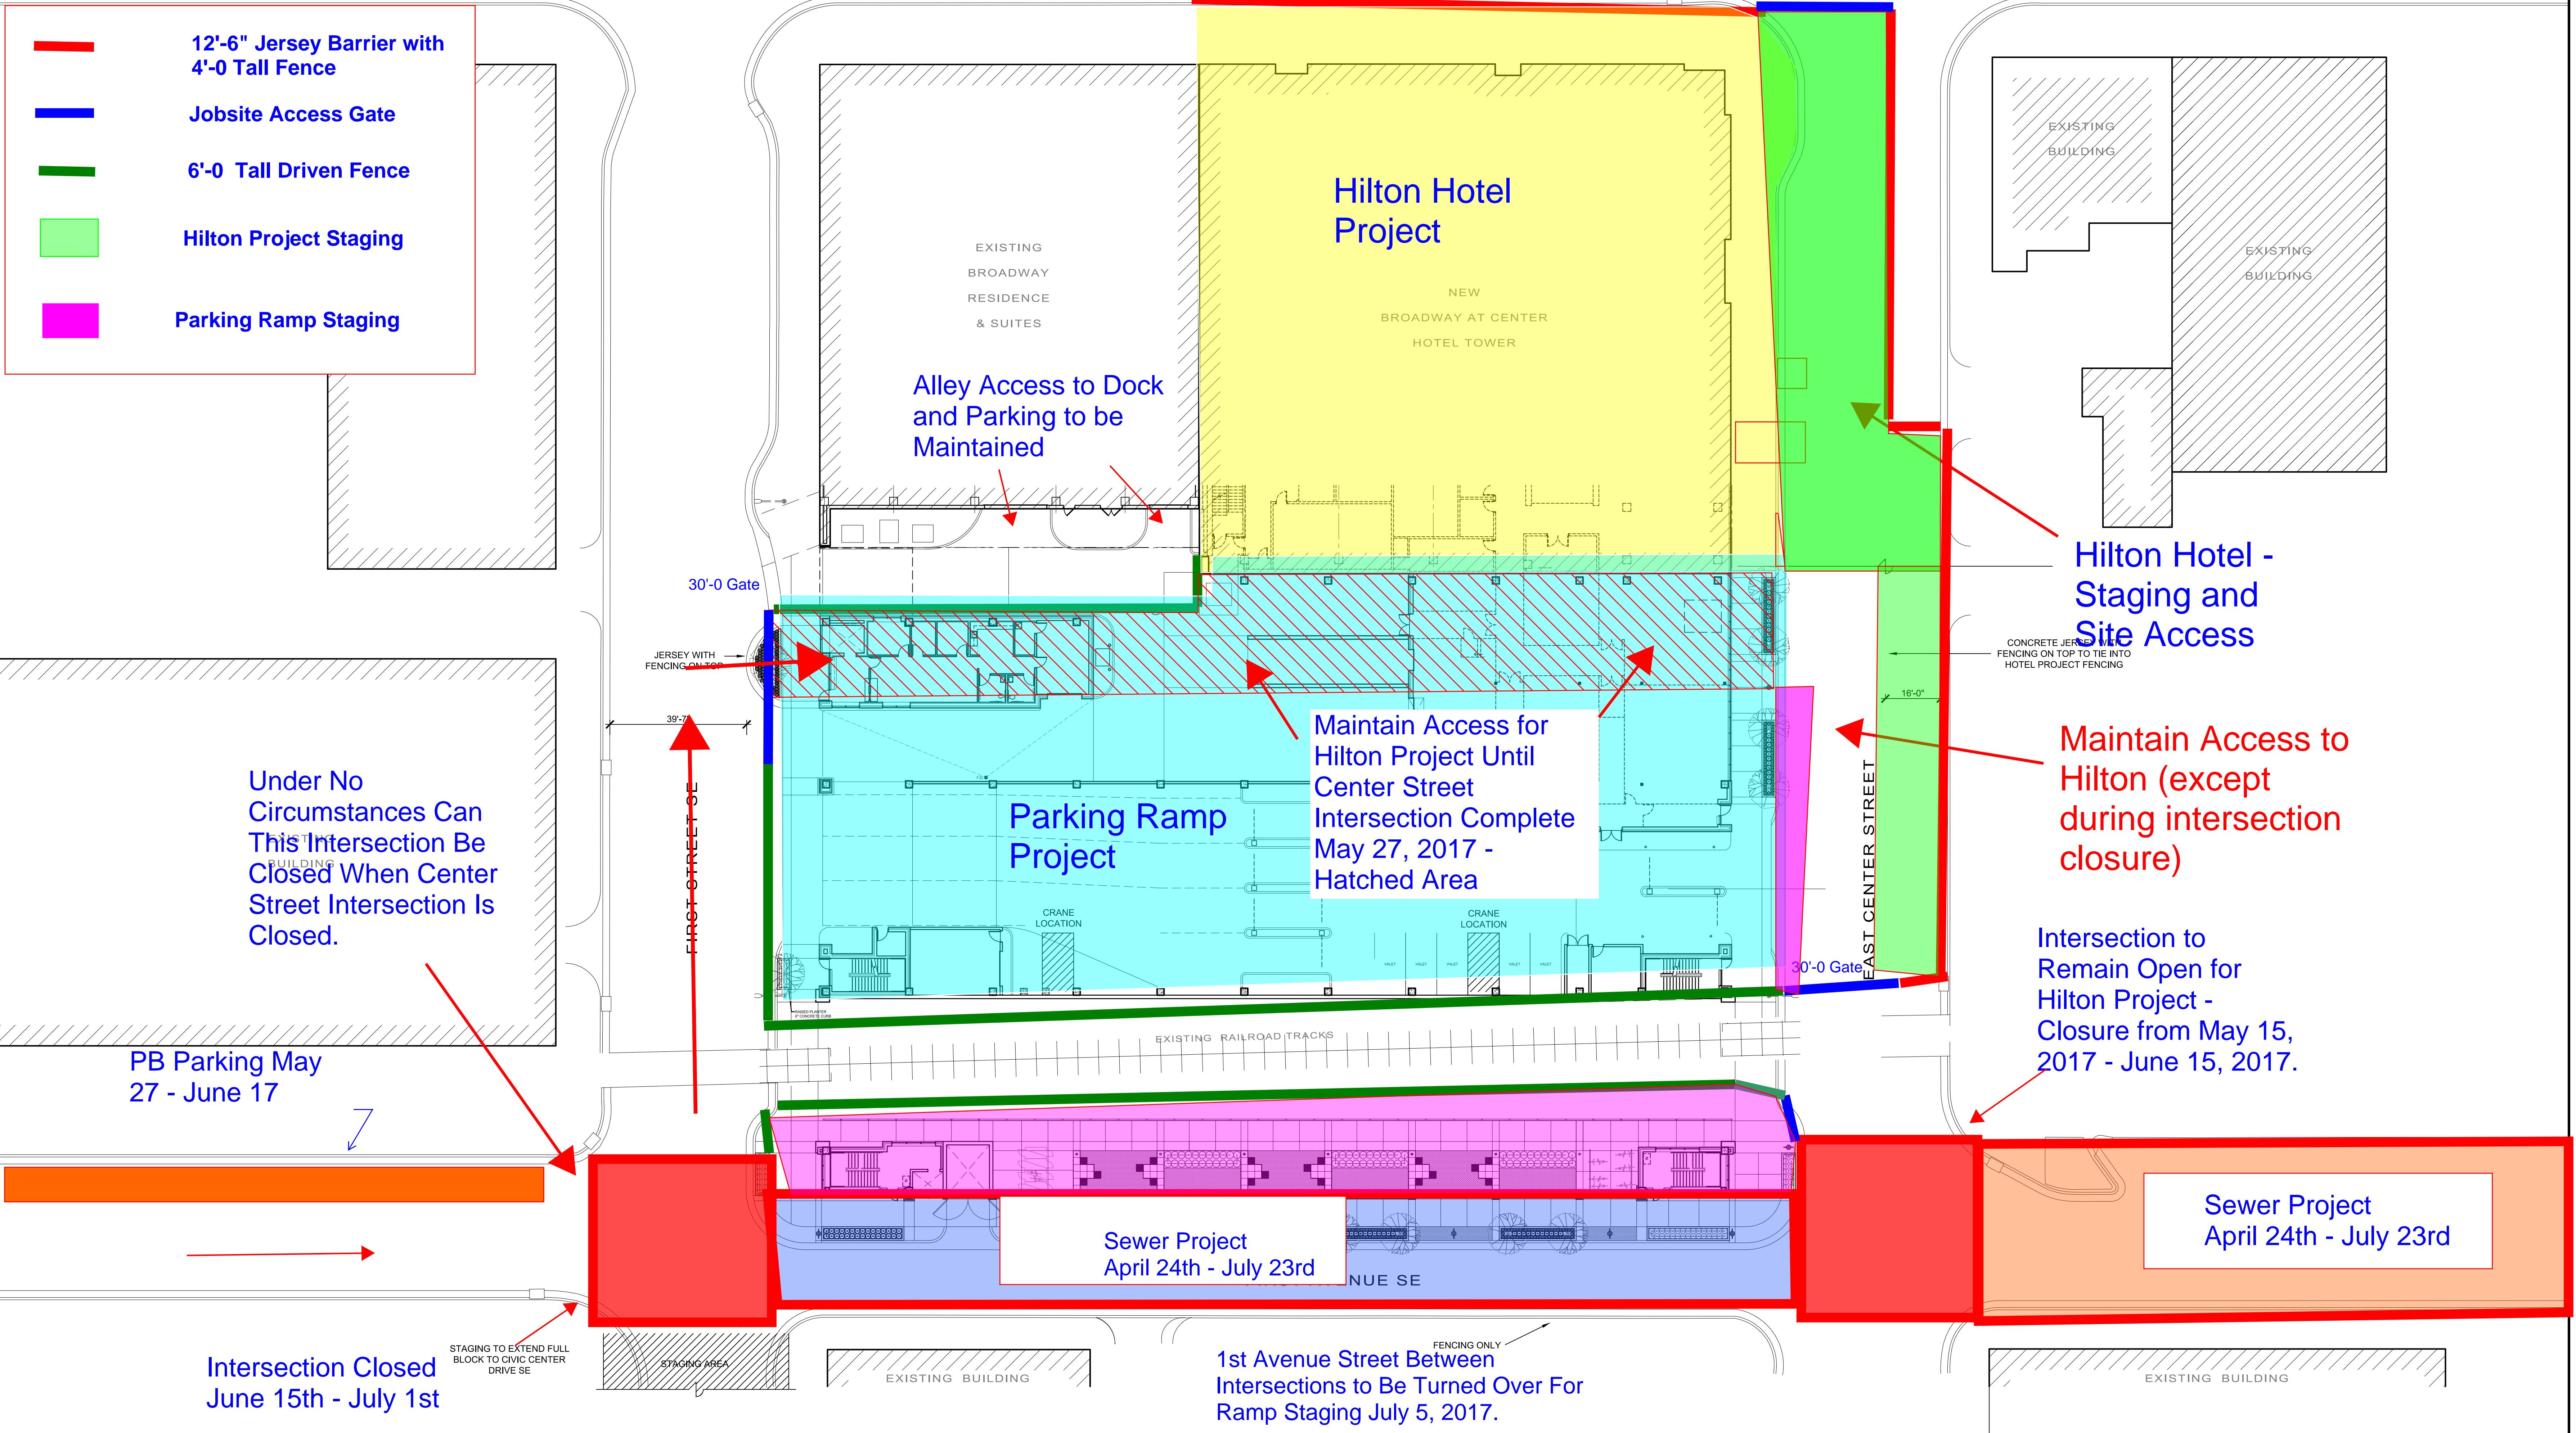

I hereby certify that this plan, specification, or report was prepared by me or under my direct supervision and that I am a duly Licensed Architect under the laws of the State of Minnesota.

Signature
 William D. Hickey, AIA
 Name
 2011 License # XX-YY-2016 Date

Progress Set
 February 02, 2017

REVISION LOG		
NO.	DATE	DESCRIPTION

15027.00
 PROJECT NUMBER
 SH DRAWN BY MEB CHECKED BY
 WDH PROJECT MANAGER WDH PROJECT ARCHITECT

Phase I - Staging Plan

A008

P:\2016\15027_00\Drawings\Architectural\Sheets\1502700_A_100.dwg, 2/2/2017 12:35:51 PM, dhk