


REVISIONS	
NO.	DESCRIPTION

**CENTURY HEIGHTS**  
WHEELLOCK DR NE AND EAST CIRCLE DRIVE NE  
ROCHESTER, MN  
JOSEPH DEVELOPMENT


**GENERAL DEVELOPMENT PLAN**

- LEGEND**
- EXISTING CONTOUR
  - GENERAL DEVELOPMENT BOUNDARY (9.13 AC)
  - LOT LINE
  - ADJACENT LOT LINE
  - EXISTING SANITARY SEWER
  - EXISTING STORM SEWER
  - EXISTING WATERMAIN
  - EXISTING DRAINAGE FLOW
  - FAR** FLOOR AREA RATIO

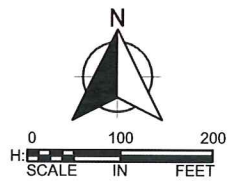

City of Rochester  
RECEIVED  
AUG 26 2019  
City of Rochester

**REVISED**

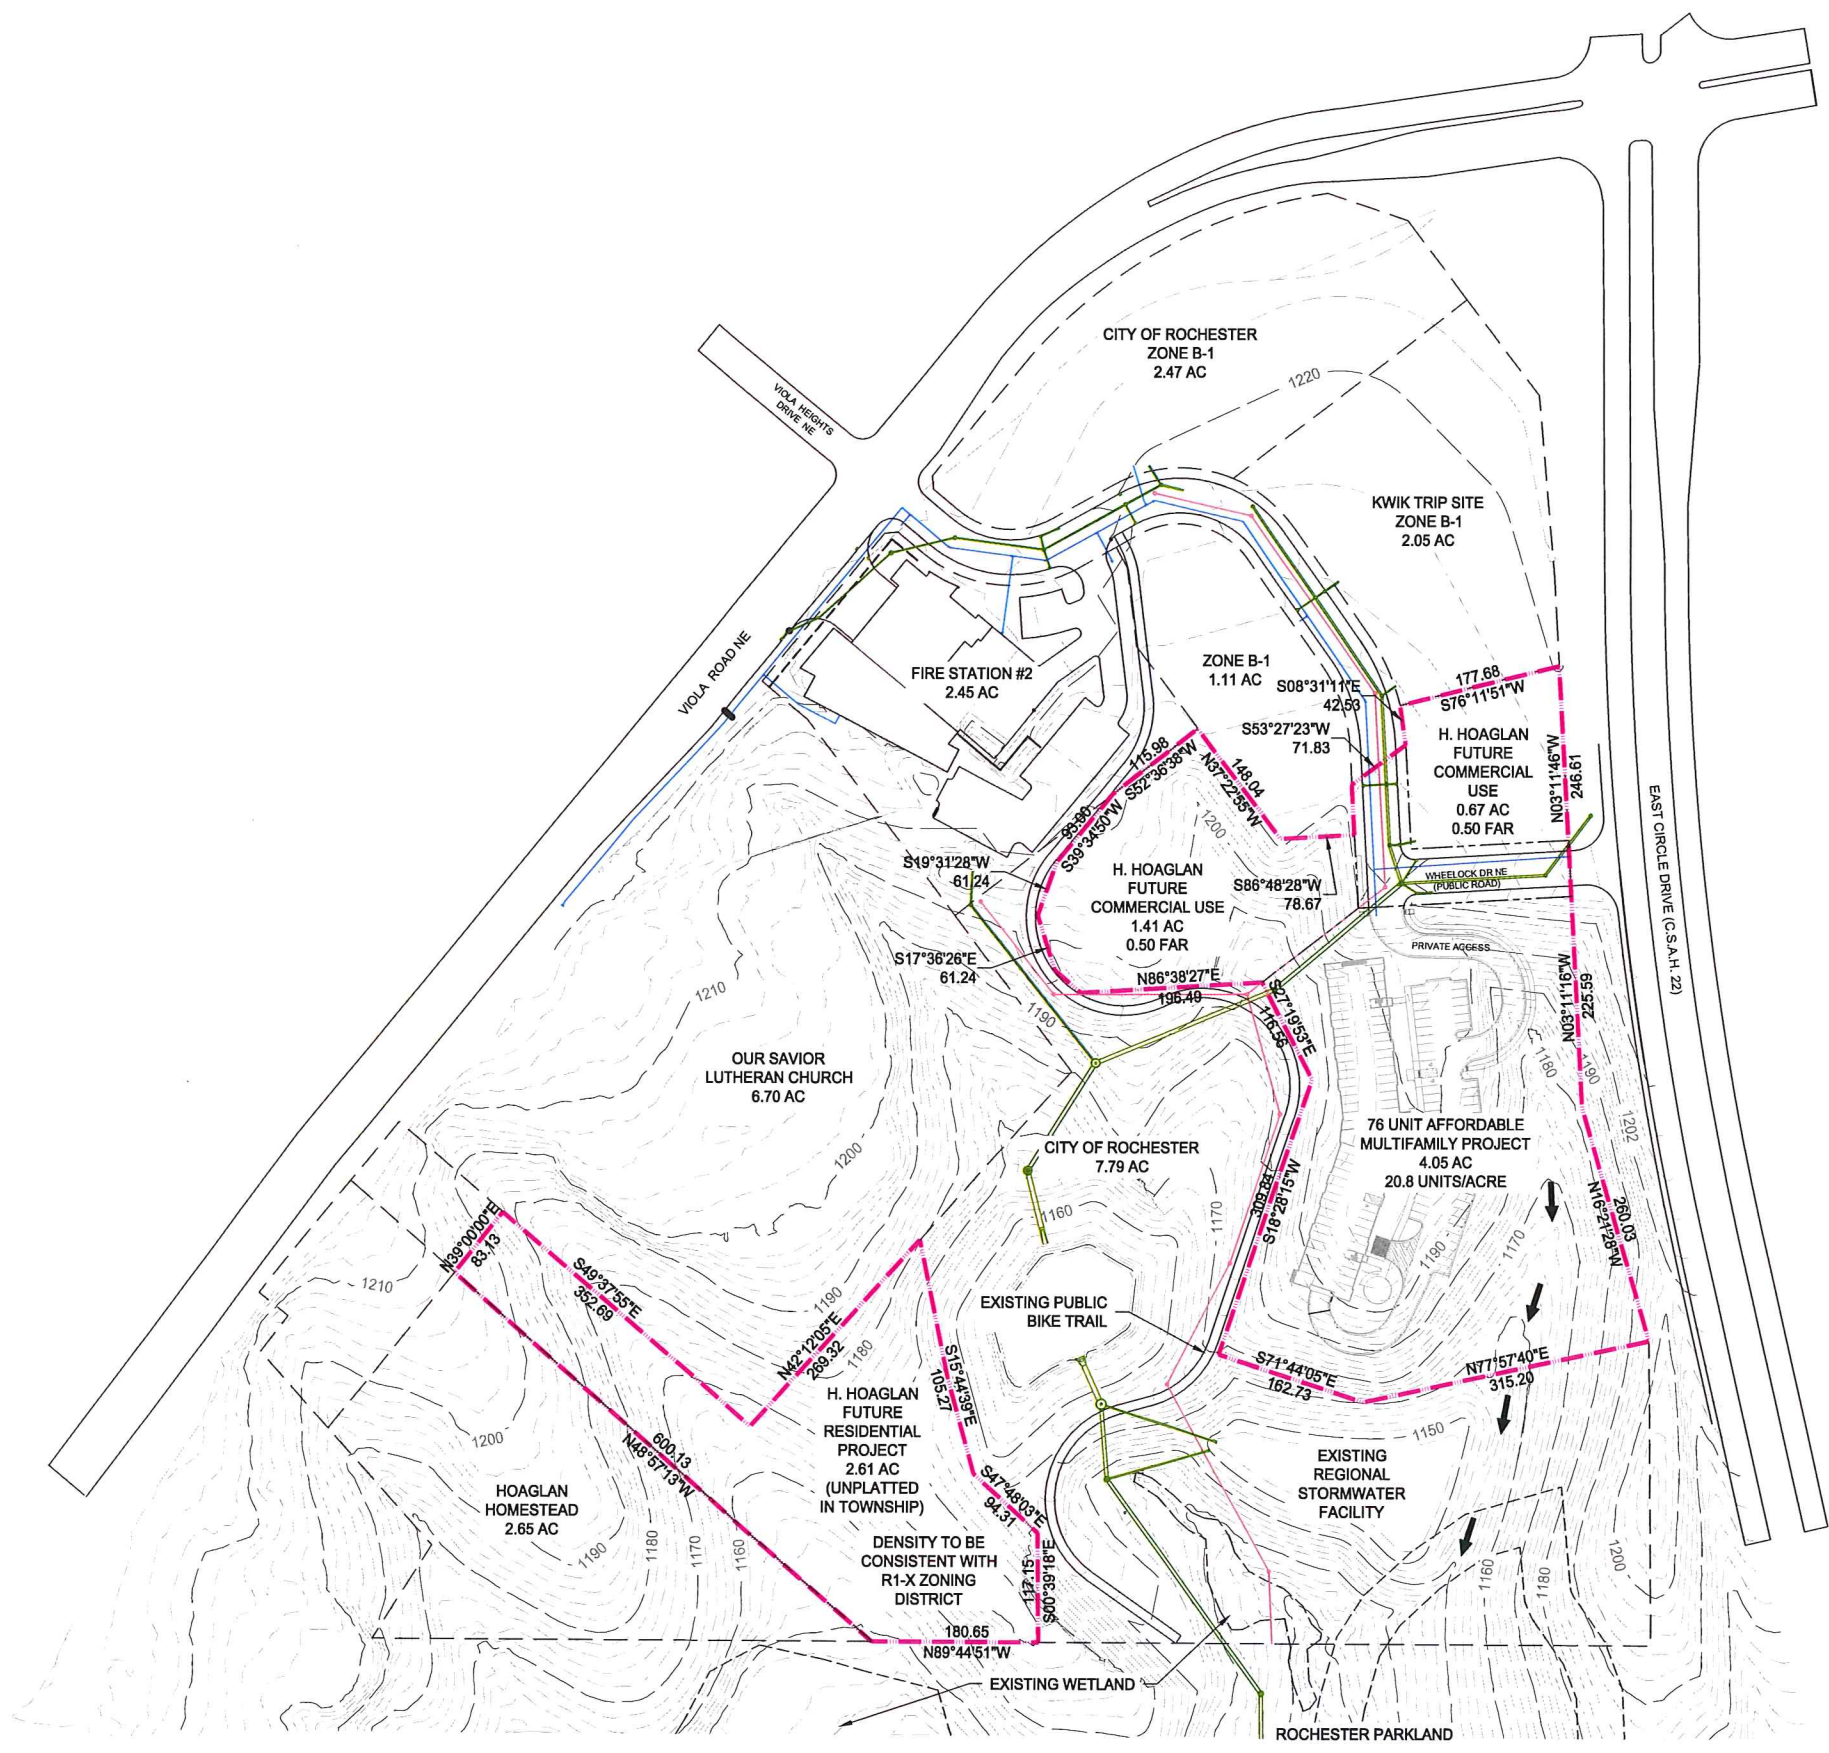

K:\014177-000\Cad\Plan\014177-000\_C-PLAN-GDP.dwg 8/26/2019 8:44:06 AM